


THE CANYONS METROPOLITAN DISTRICT NOS. 1-11

OVERALL MAP

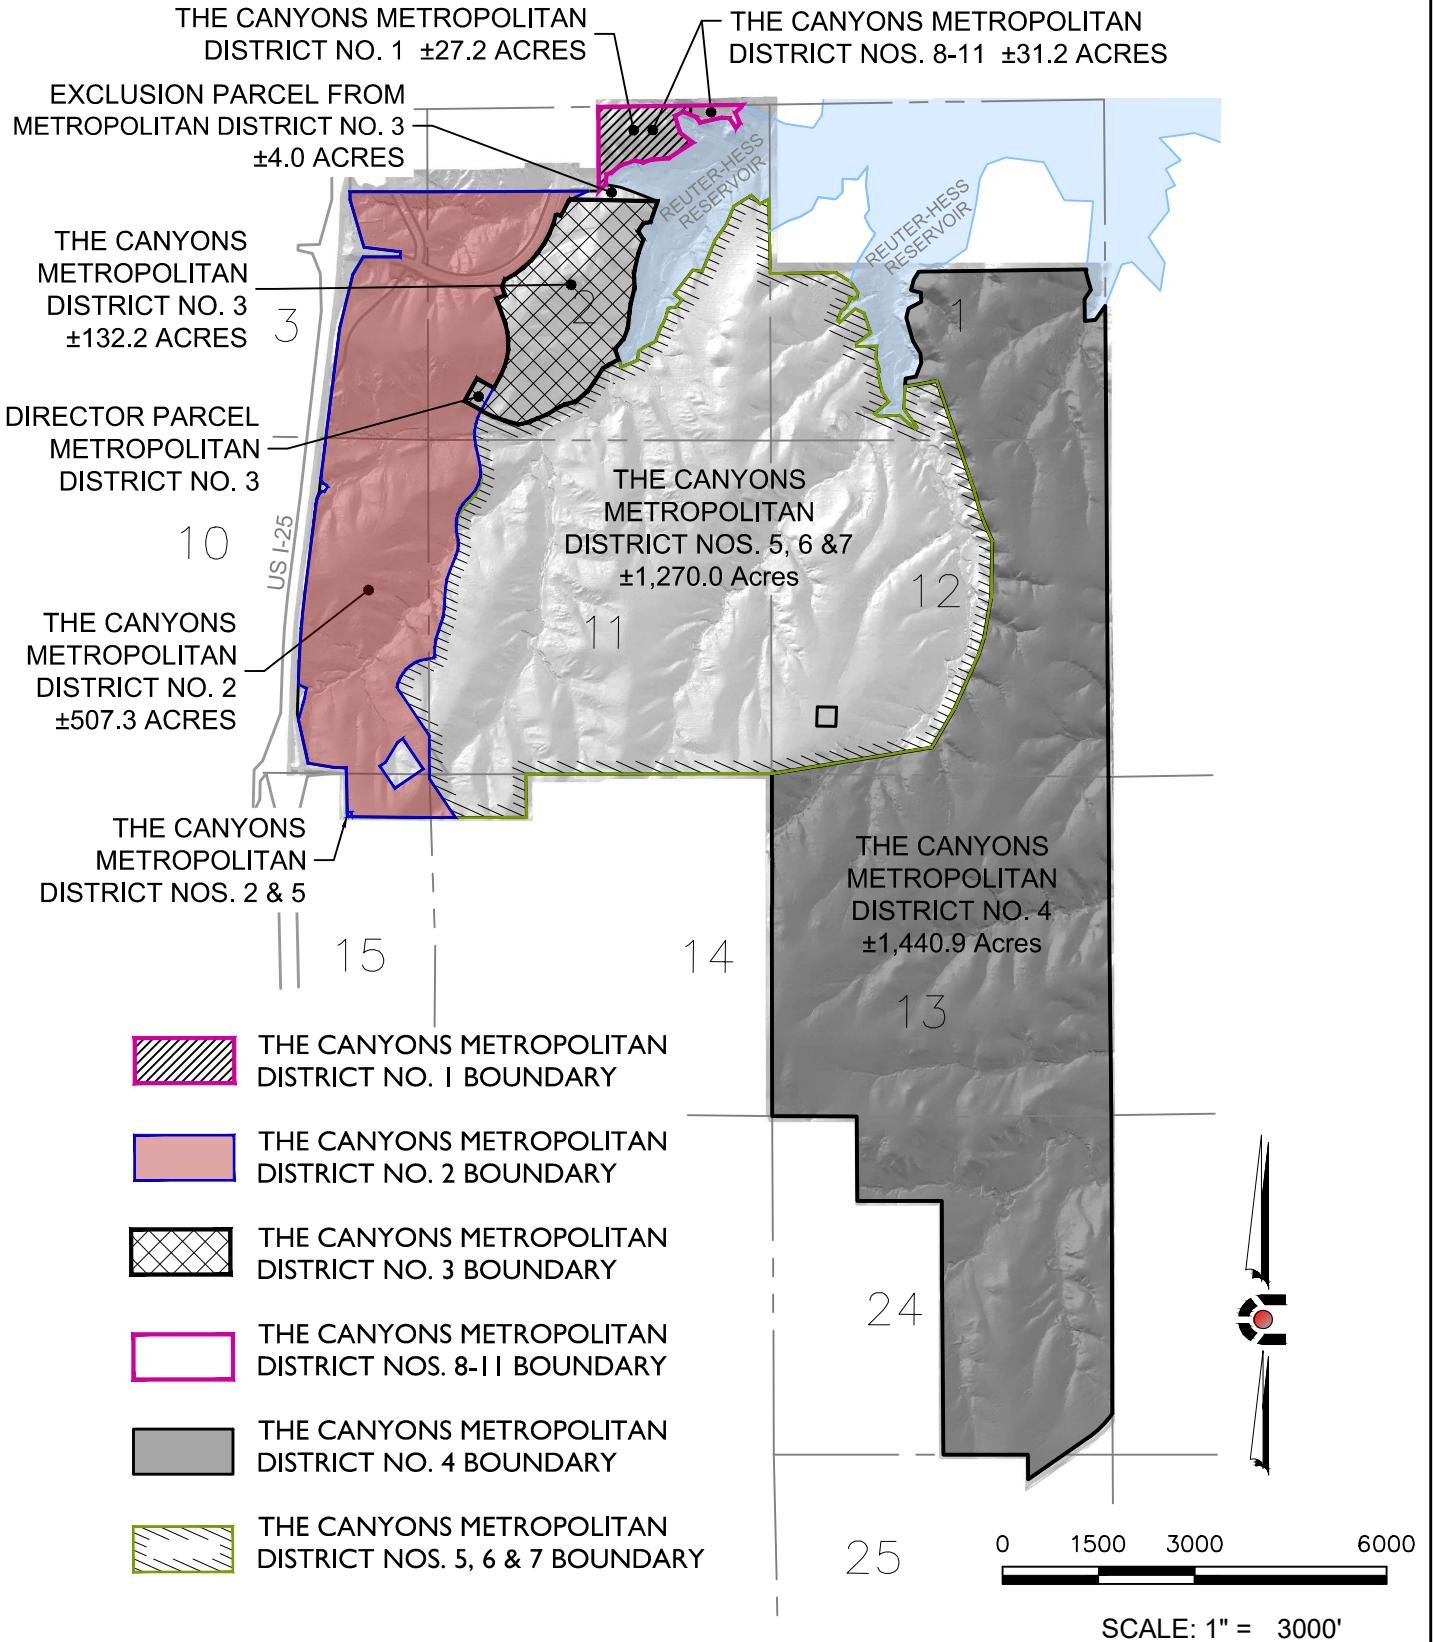

NOTE: THIS DOES NOT REPRESENT A MONUMENTED SURVEY.
 IT IS INTENDED ONLY TO DEPICT THE ATTACHED DESCRIPTION.
 PROJECT: 14-002
 DATE: 09/28/2020
 SHEET 1 OF 1

DR: J. ANTON
 DS: T. GIRARD
 P.M. K. ROHRBOUGH



CORE
CONSULTANTS

CIVIL ENGINEERING
 DEVELOPMENT CONSULTING
 NATURAL RESOURCES
 LAND SURVEYING
 303.703.4444
 1950 W. Littleton Blvd., Ste. 109
 Littleton, CO 80120

9/28/2020 11:51 AM \\X:\1400\CANYONS\CADD\SURVEY\LEGAL DESCRIPTIONS\METRO DISTRICT OVERALL MAP 2020\ACME\METRO DISTRICT OVERALL MAP WITH TOPO IMAGE 20200928.DWG